


True North

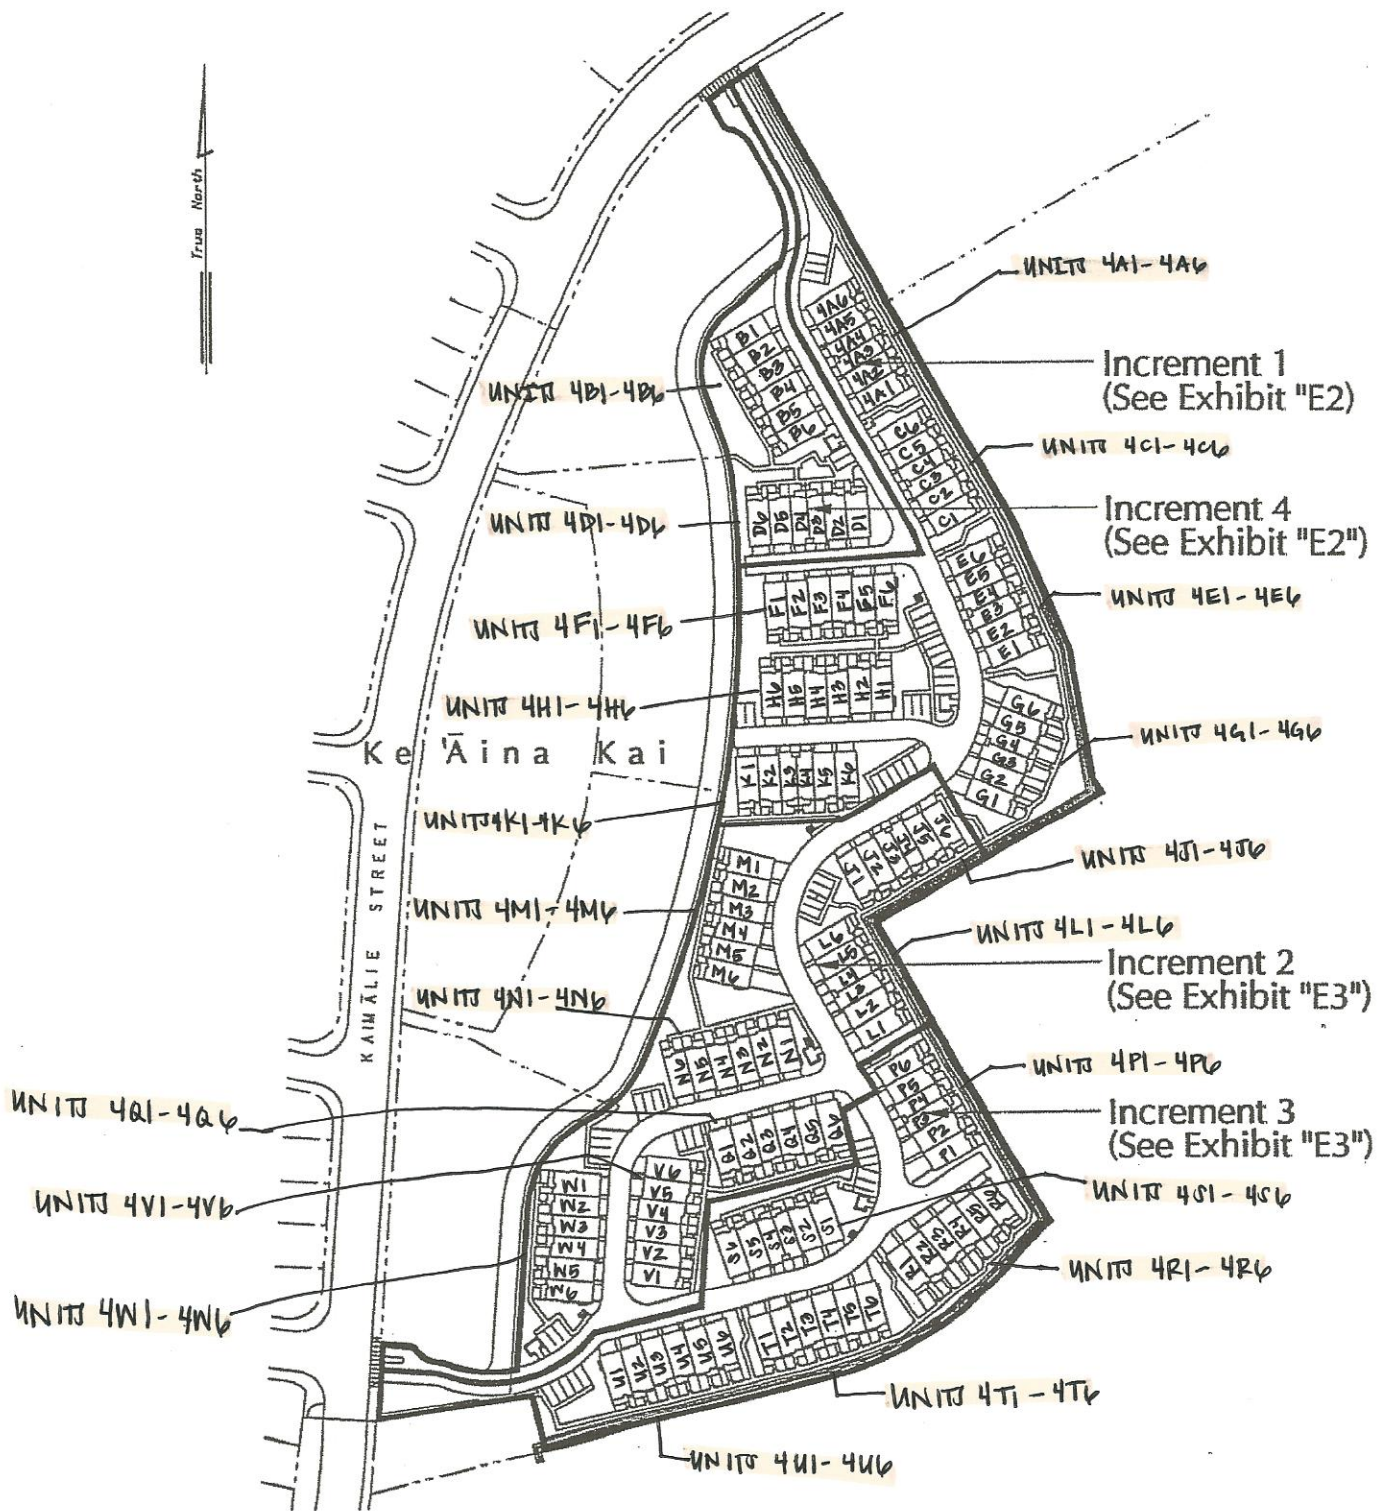

* ALL OF THE UNITS
HAVE THE SAME STREET ADDRESS:
91-1031 KAIMALIE ST.

EXHIBIT "E1"

Mariners Place Towers, Increments 1 Through 4 Overall Site Plan

* THE UNITS # BEGIN WITH THE #4.
EXAMPLES: 4A1 4O1
4A2 4O2

Date:	10 JAN 2003
Drawn:	
Checked:	
Approved:	