


True North

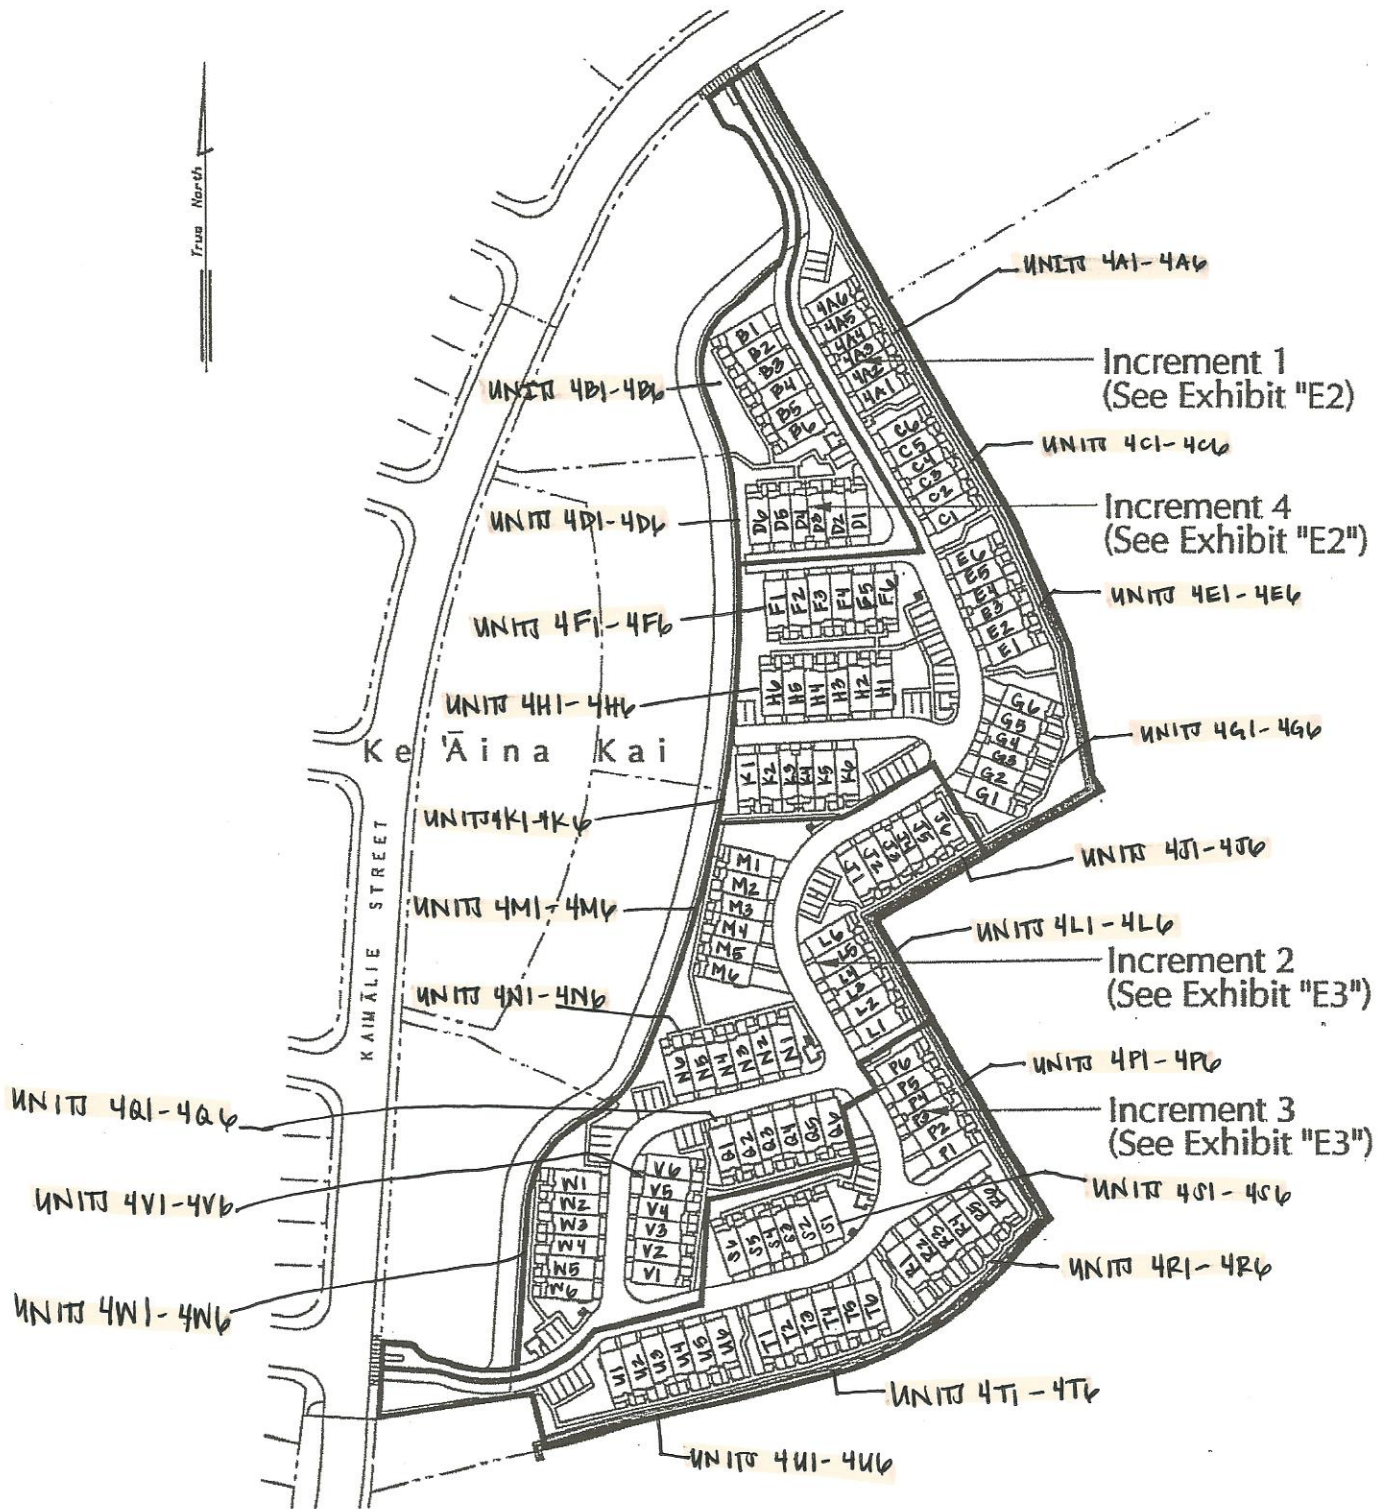

\* ALL OF THE UNITS  
 HAVE THE SAME STREET ADDRESS:  
91-1031 KAIMALIE ST.

**EXHIBIT "E1"**

**Mariners Place Towers, Increments 1 Through 4 Overall Site Plan**

\* THE UNITS # BEGIN WITH THE #4.  
 EXAMPLES: 4A1 4O1  
 4A2 4O2

Date:	10 JAN 2003
Drawn:	
Checked:	
Reviewed:	