


**SAMPLE**

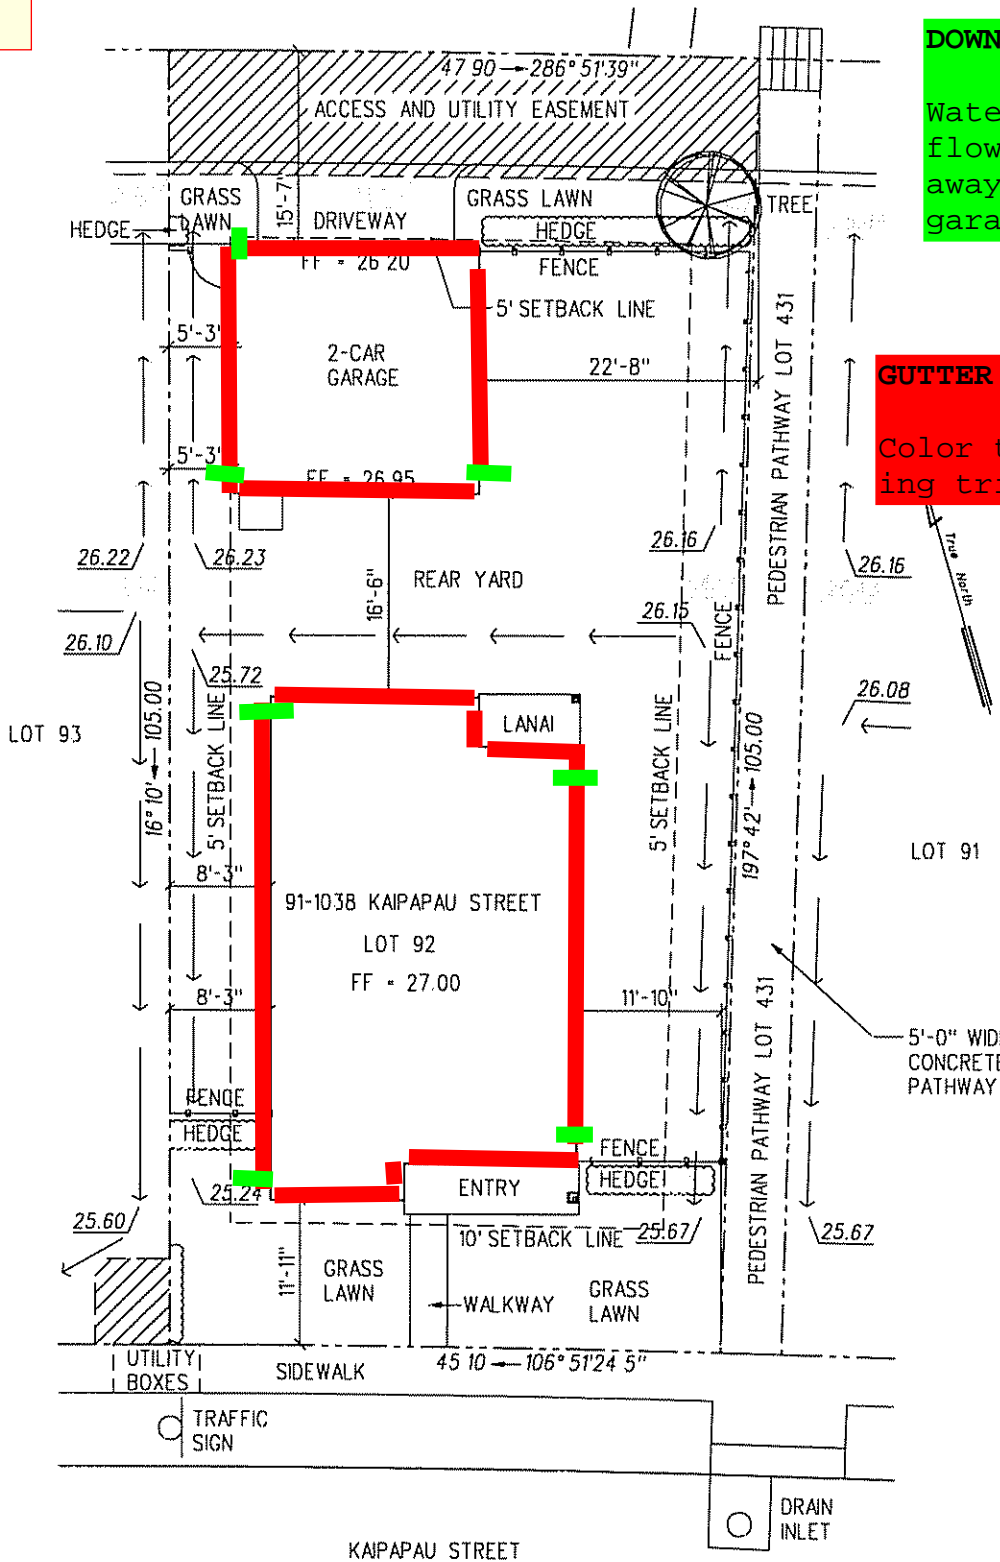

**DOWNSPOUT LOCATION**  
 Water run-off to flow into hedges away from house or garage.

**GUTTER LOCATION**  
 Color to match existing trim.

**PLOT PLAN**

**LEGEND**

---	PROPERTY LINE		ACCESS/ UTILITY EASEMENT	FF - 29.18	FINISH FLOOR ELEVATION
---	SETBACK LINE		STREET LIGHT	40.00 --- 60' 20"	LOT DIMENSIONS
---	FENCE		DRAIN INLET/ GRATING	28.09	FINISH GRADE ELEVATION
	FENCE GATE		UTILITY BOX		DRAINAGE DIRECTION
	CONCRETE PAD				HEDGE

LOT AREA: 4882 SQ FT  
 NET AREA: 4404 SQ FT  
 (THE 478 SQ FT ACCESS AND UTILITY EASEMENT IS PART OF THE SERVICE LANE/ALLEYWAY)

**Ke 'Āina Kai at Ocean Pointe**



**EXHIBIT B**

Lot No.: **92**

Sales Model No.: **S5R(A)**  
 (Building Permit Model No.: SS(A) )

Date: **8 JULY 1998**  
 Rev.: **20 AUG 98**  
**8 OCT 98**  
**13) 20 NOV 98**

PURCHASER'S INITIALS GATE

THIS PLOT PLAN IS FURNISHED FOR INFORMATION PURPOSES ONLY AND NO REPRESENTATIONS OR WARRANTIES EXPRESSED OR IMPLIED, ARE BEING MADE AS TO THE ACCURACY OF THE INFORMATION PROVIDED OR THE LOCATION OF THE IMPROVEMENTS SHOWN.